

Plumbers License No.
Drainlayer License No.

12766

CITY OF HAMILTON.

APPLICATION FOR PERMIT TO CARRY OUT SANITARY PLUMBING.
FOR DRAINAGE AND STORMWATER WORK.

TO: The Hamilton City Council

I, the undersigned (name in full) *E. W. Couchman*
of (address) *16 Grand Vue Rd.*

hereby make application for permission to carry out the work pre-
scribed herein, and as set out in the plans attached hereto, at the
premises situated in *16 Cunningham* Street/Road
being Lot *64 D.P.S. 4701* of Section *64 D.P.S. 4701*

of *St. James* Name and address of
owner of premises *Cunningham St.*

Nature of Work:- *New House Drainage*

Value of Proposed Work Including Materials:

	£.	s.	d.
(a) Sanitary Plumbing.			
(b) Drainage (including Stormwater).	<i>65</i>		

9219.

TOTAL:

*290
50/-*


Signature: *E. W. Couchman*

Registered Plumber/Registered Drainlayer.

DATED this *7th* day of *May* 19 *56*


Permit No.
012622

DPS 4701.
Lot No 64.
16 Cunningham

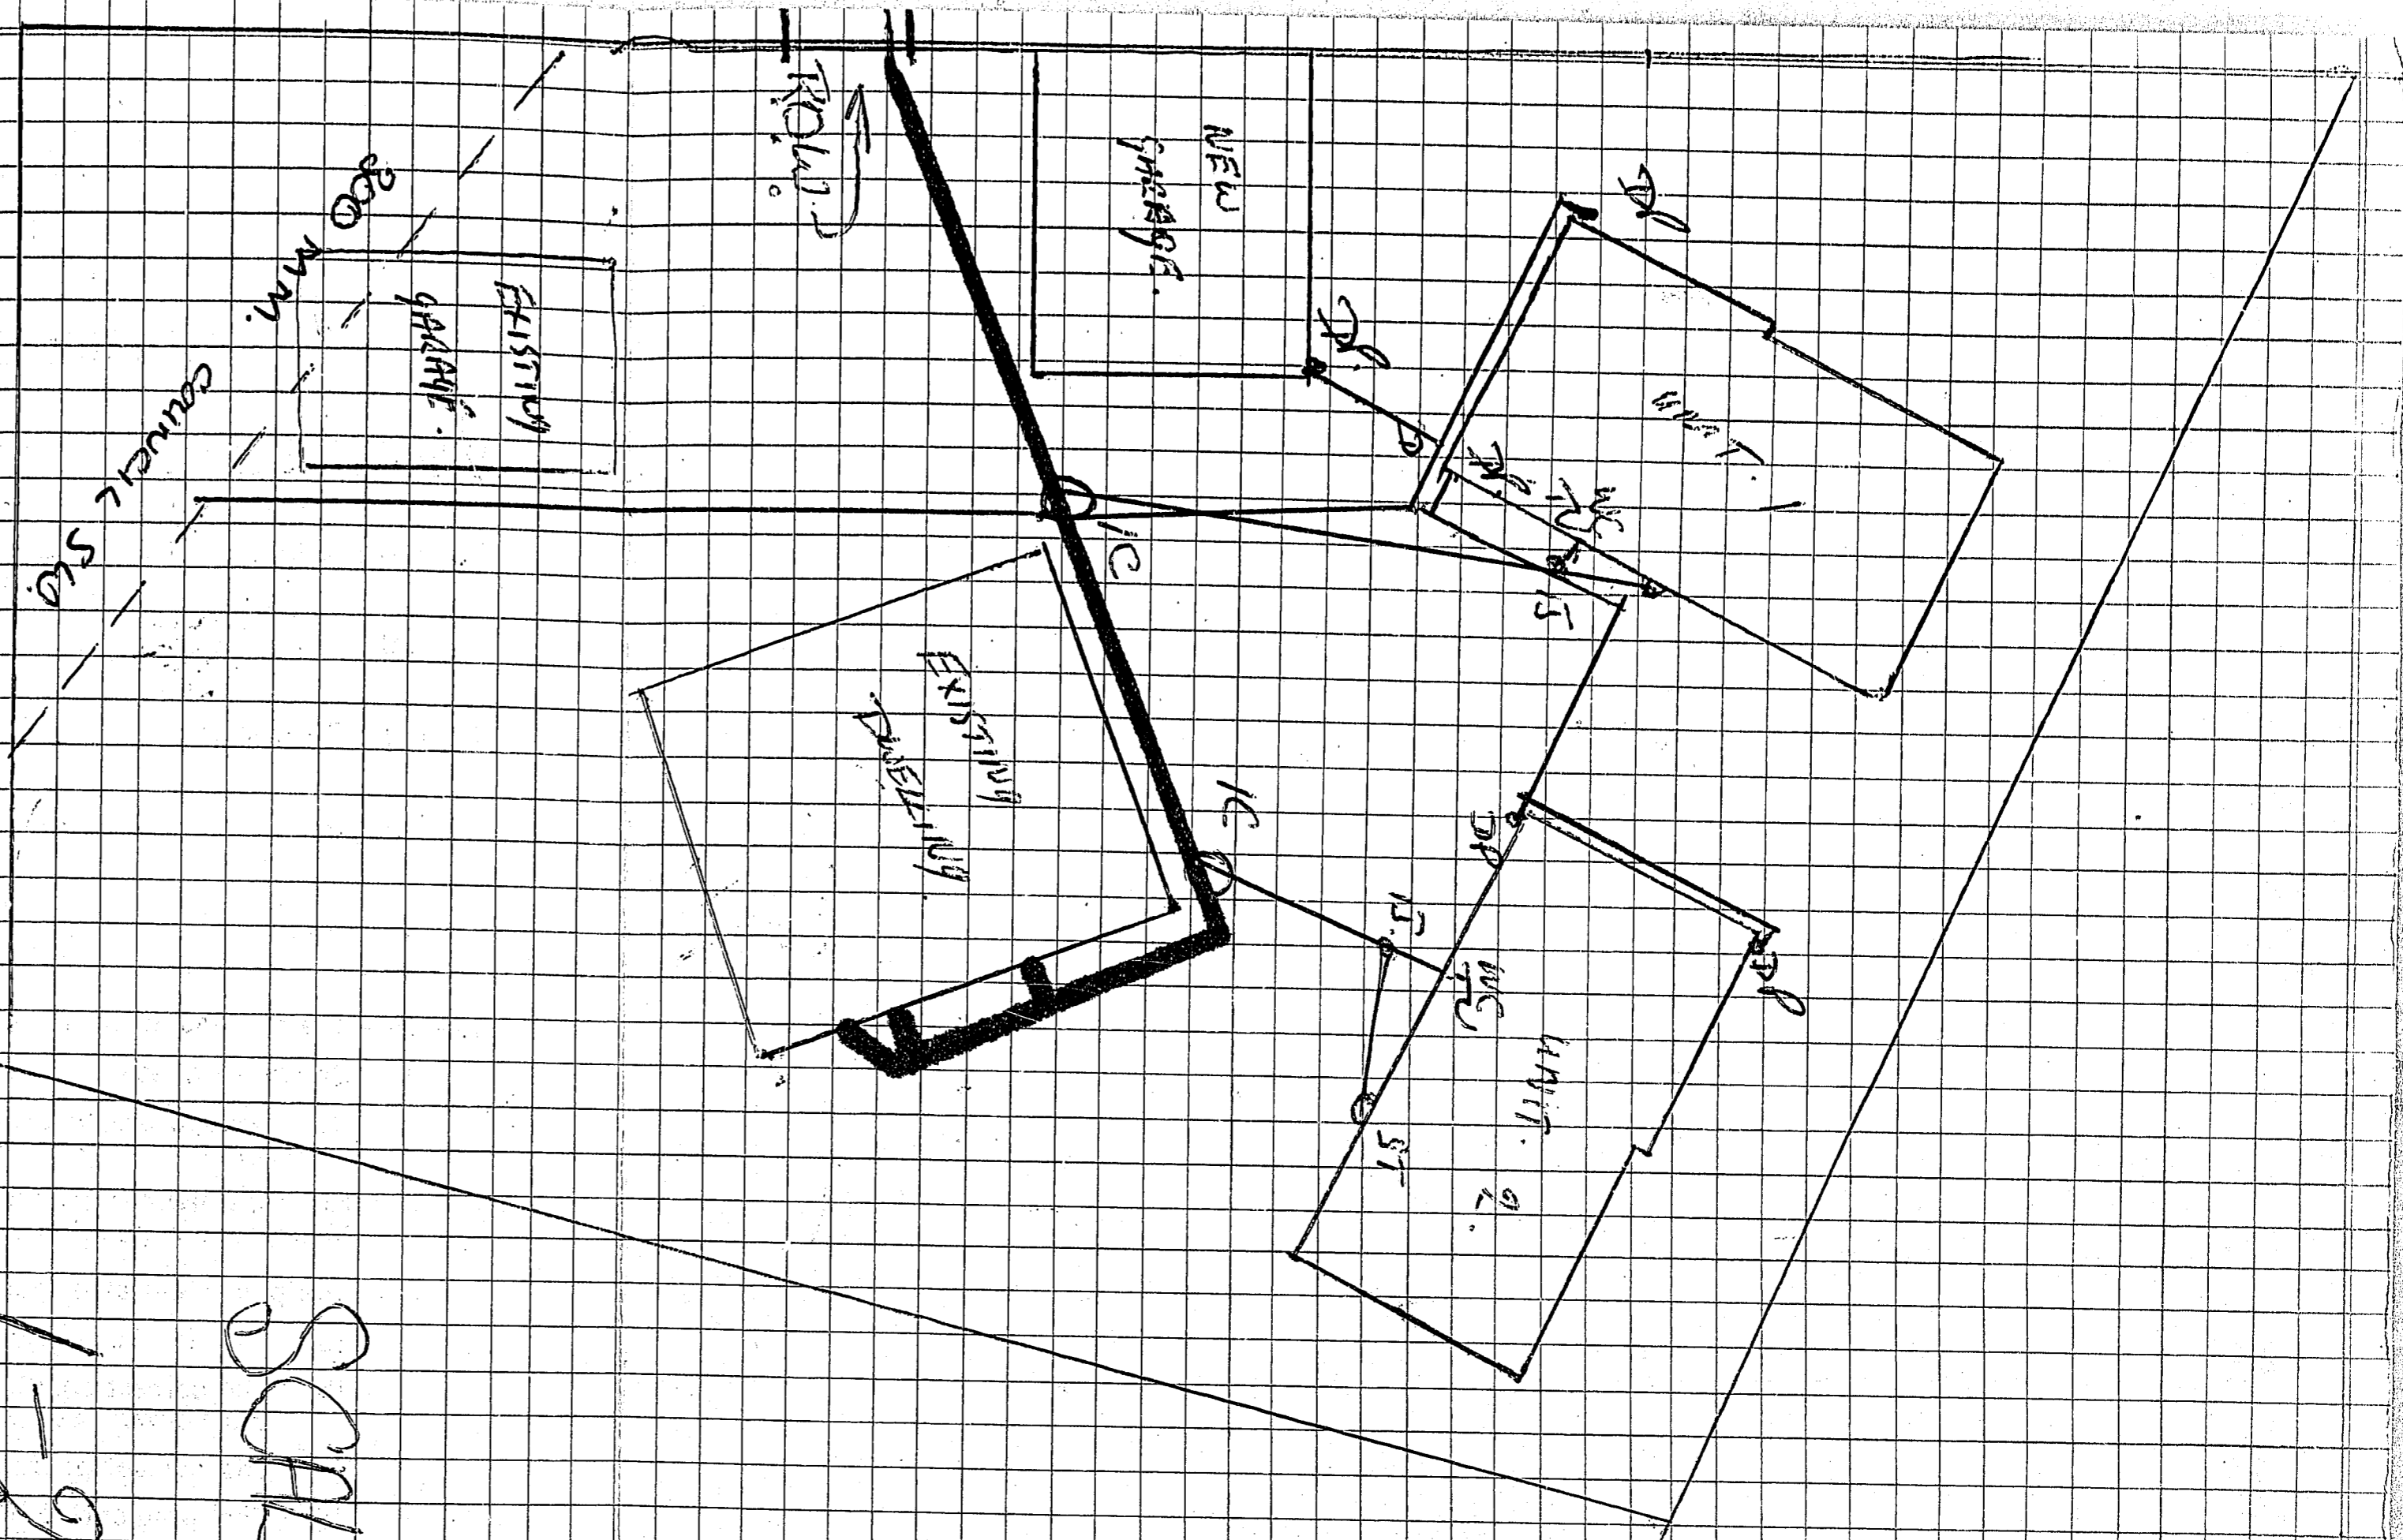

1-200
SCALE

New Home Units:

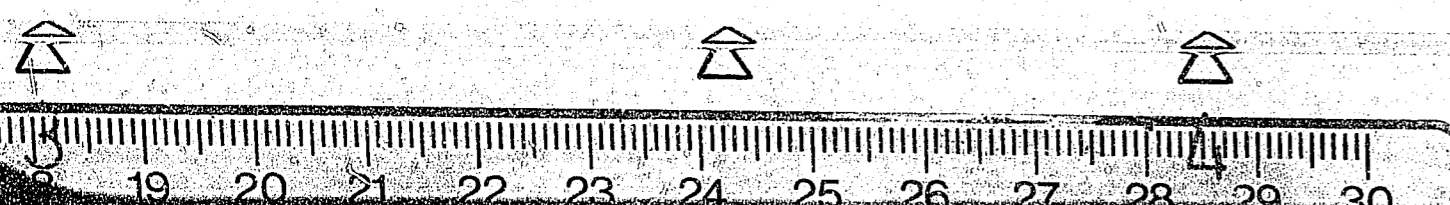

MICROBOX

4

3

