

14828

914

CITY OF HAMILTON

APPLICATION FOR PERMIT TO CARRY OUT SANITARY PLUMBING
FOR DRAINAGE AND STORMWATER
WORK

To the HAMILTON CITY COUNCIL :

I, the undersigned (name in full) DAVID W. SMITH
of (address) 41 PRIMROSE ST

hereby make application for permission to carry out the work prescribed herein, and as

set out in the plans attached hereto, at the premises situated in Hyde

Street/Road being Lot 2 of Section 313 Y 6 of CLYDE ST

2 flats

Name and address of owner of premises J. J. A. E. CLYDE ST

Nature of Work N.E.W. S.E.W. & R.

Value of proposed work including materials :

121453 (a) Sanitary plumbing
(b) Drainage (including stormwater)

80/-
£1
2450.

£ s. d.
80-0-

80-0-

..... Regd. No. Licensed
Plumber.


..... D. W. SMITH Regd. No. Licensed
Drainlayer

Dated this W. E. N. S. D. A. Y. day of 6 F. E. L. 1962.

Permit No
14828

DP 31376
Lot No 2

CLYDE ST

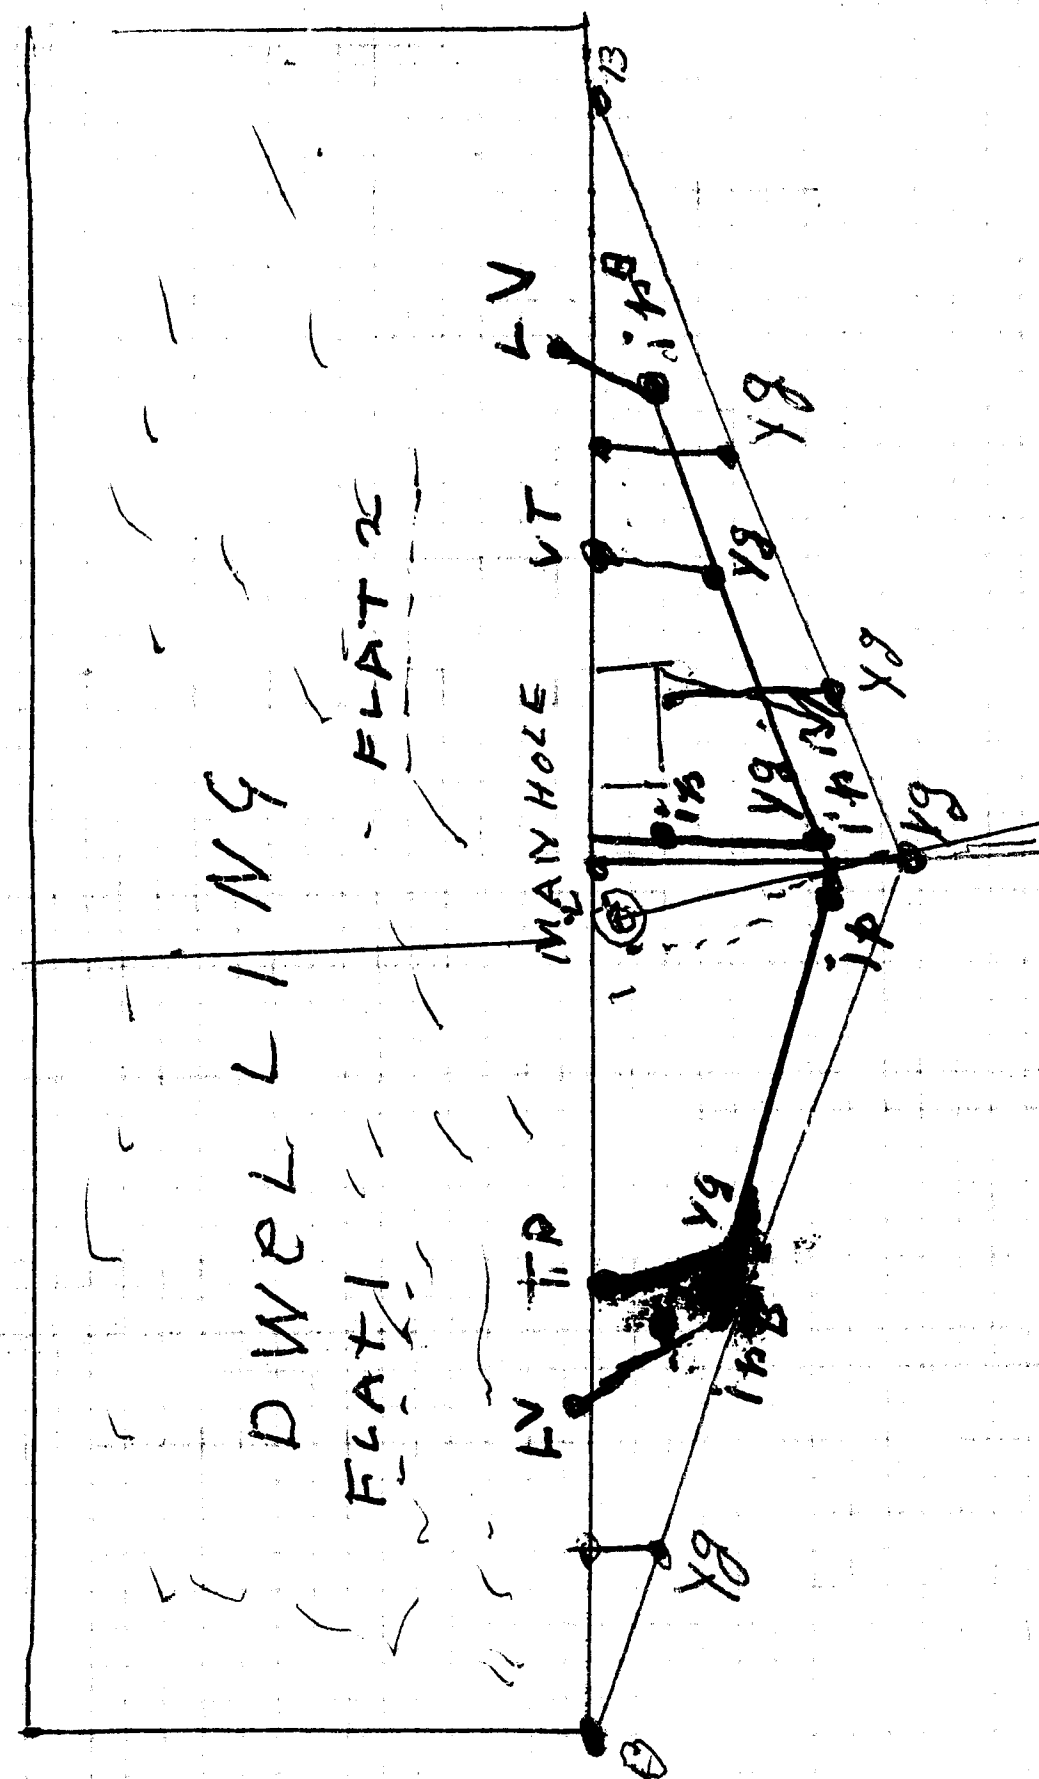

BOUNDARY



MICROBOX

4